












Summerwood Vineyard

Potential Plantable V1.3

Legend

-  Well
-  30ft_12ft Avenue
-  Parking Area
- Potential Plantable - 21.82ac
-  Grenache Blanc - 4.87ac
-  Grenache Noir - 2.96ac
-  Malbec - 2.98ac
-  Marsanne - 1.98ac
-  Petite Sirah - 3.03ac
-  Roussanne - 1.94ac
-  Viognier - 4.06ac

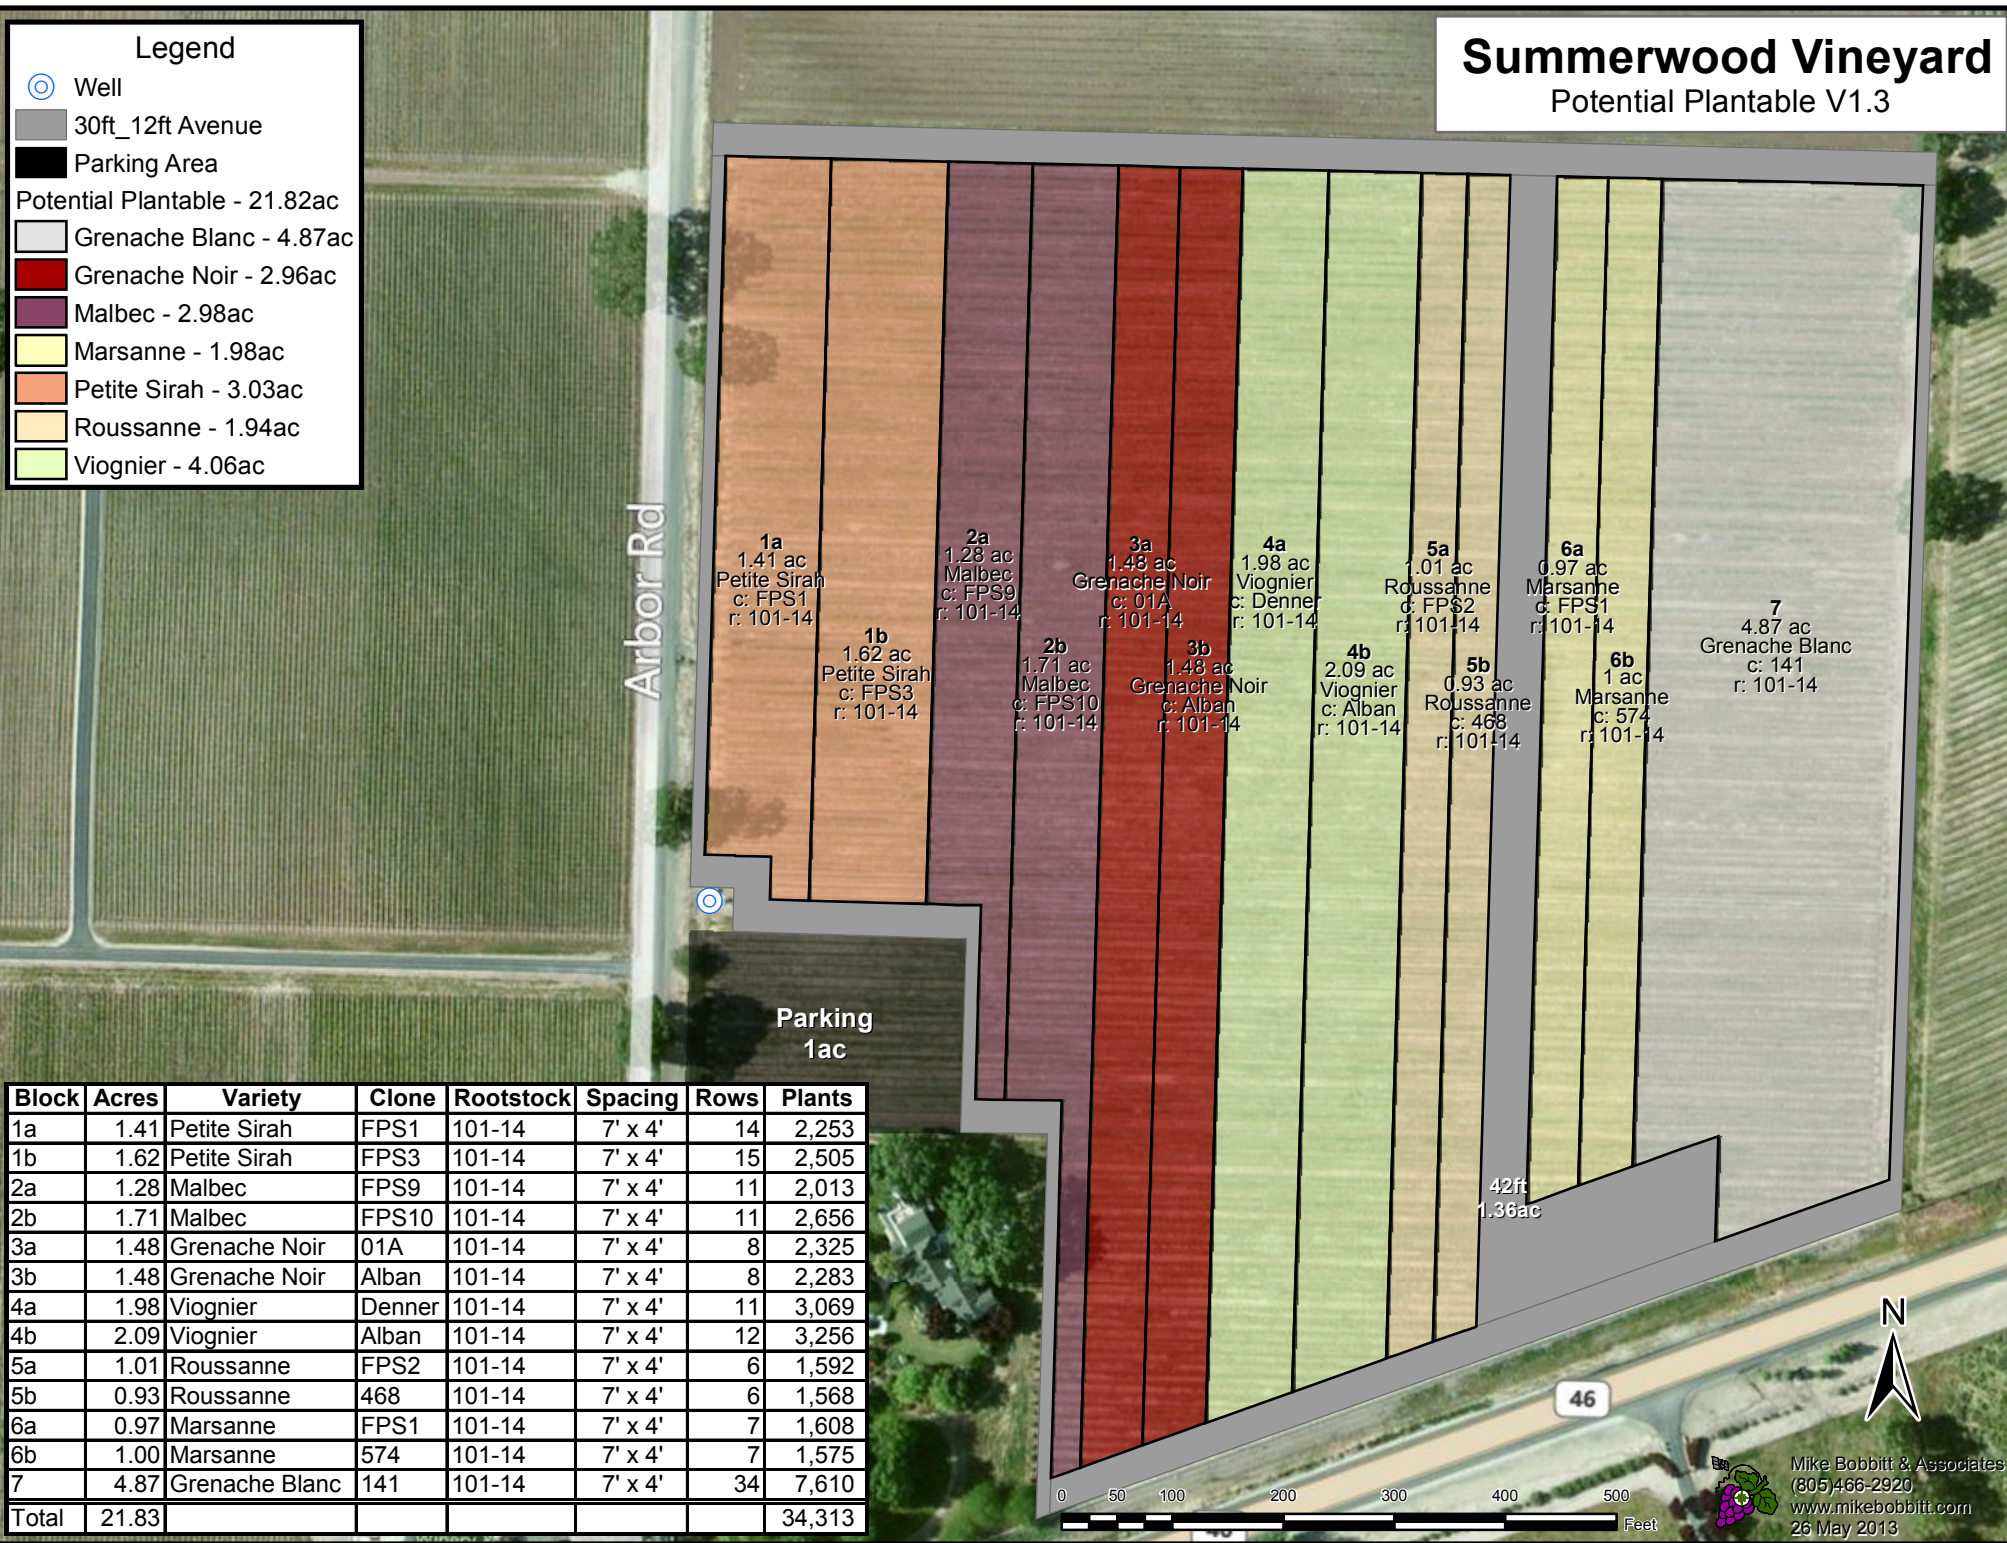

Block	Acres	Variety	Clone	Rootstock	Spacing	Rows	Plants
1a	1.41	Petite Sirah	FPS1	101-14	7' x 4'	14	2,253
1b	1.62	Petite Sirah	FPS3	101-14	7' x 4'	15	2,505
2a	1.28	Malbec	FPS9	101-14	7' x 4'	11	2,013
2b	1.71	Malbec	FPS10	101-14	7' x 4'	11	2,656
3a	1.48	Grenache Noir	01A	101-14	7' x 4'	8	2,325
3b	1.48	Grenache Noir	Alban	101-14	7' x 4'	8	2,283
4a	1.98	Viognier	Denner	101-14	7' x 4'	11	3,069
4b	2.09	Viognier	Alban	101-14	7' x 4'	12	3,256
5a	1.01	Roussanne	FPS2	101-14	7' x 4'	6	1,592
5b	0.93	Roussanne	468	101-14	7' x 4'	6	1,568
6a	0.97	Marsanne	FPS1	101-14	7' x 4'	7	1,608
6b	1.00	Marsanne	574	101-14	7' x 4'	7	1,575
7	4.87	Grenache Blanc	141	101-14	7' x 4'	34	7,610
Total	21.83						34,313

Disclaimer: The information herein was compiled from multiple publicly available sources, is considered reliable and the most current available; it is, however, provided without warranty, either express or implied. No liability is assumed either directly or indirectly. Contact a licensed Land Surveyor for any questions regarding legal property boundaries

Mike Bobbitt & Associates
 (805) 466-2920
 www.mikebobbitt.com
 26 May 2013